


TAGAFASSAAD

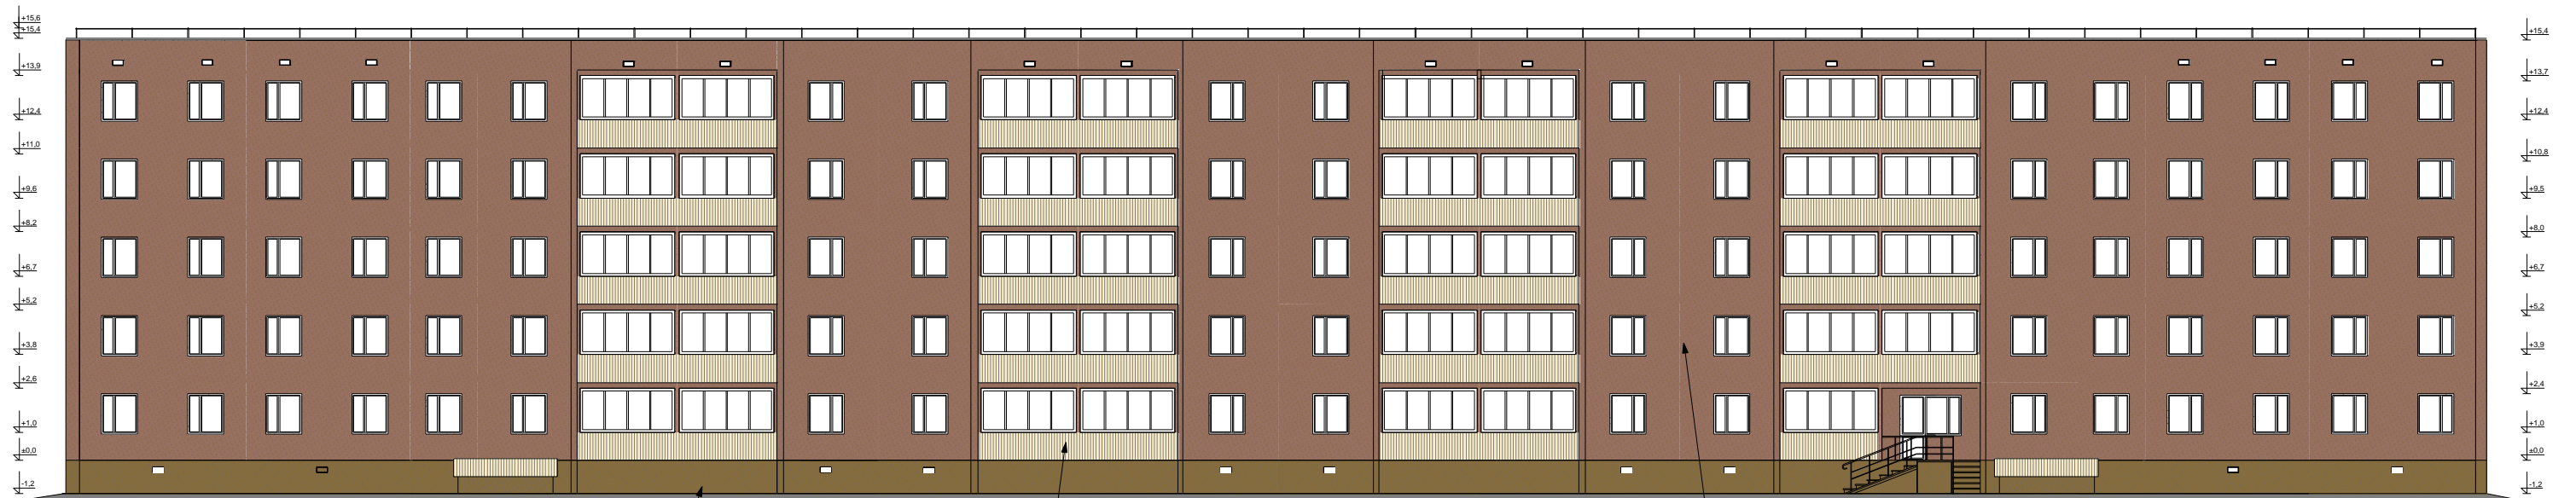

CaparolColor
Muskat 0
(L64.C13.H74)

RANNILA
RR30

CaparolColor
Mocca 13
(L64.C9.H40)

K-eesidev joonis annuleeritü joonis A-2

FIE OLGA MEDVEDJEVA REG. N EP00247FIE-0001 ALATES 10.03.2003 NARVA, LUSK + LA.18-39 5516878; 3356648		NARVA LINN KANGELASTE TN. 24 VIIKORRUTELISE KORTERELAMU OSALINE REKONSTRUEERIMISE EHIATUSPROJEKTI KORREGERIMINE TAGAFASSAADIDE VÄLSVIIMISTLUS		P/ER 13.2006 M/ER 1998	
INGENER	MEDVEDJEVA	KLAUPEV	11.10.2006	MJ/TKAVA	1:100