


PEAFASSAAD

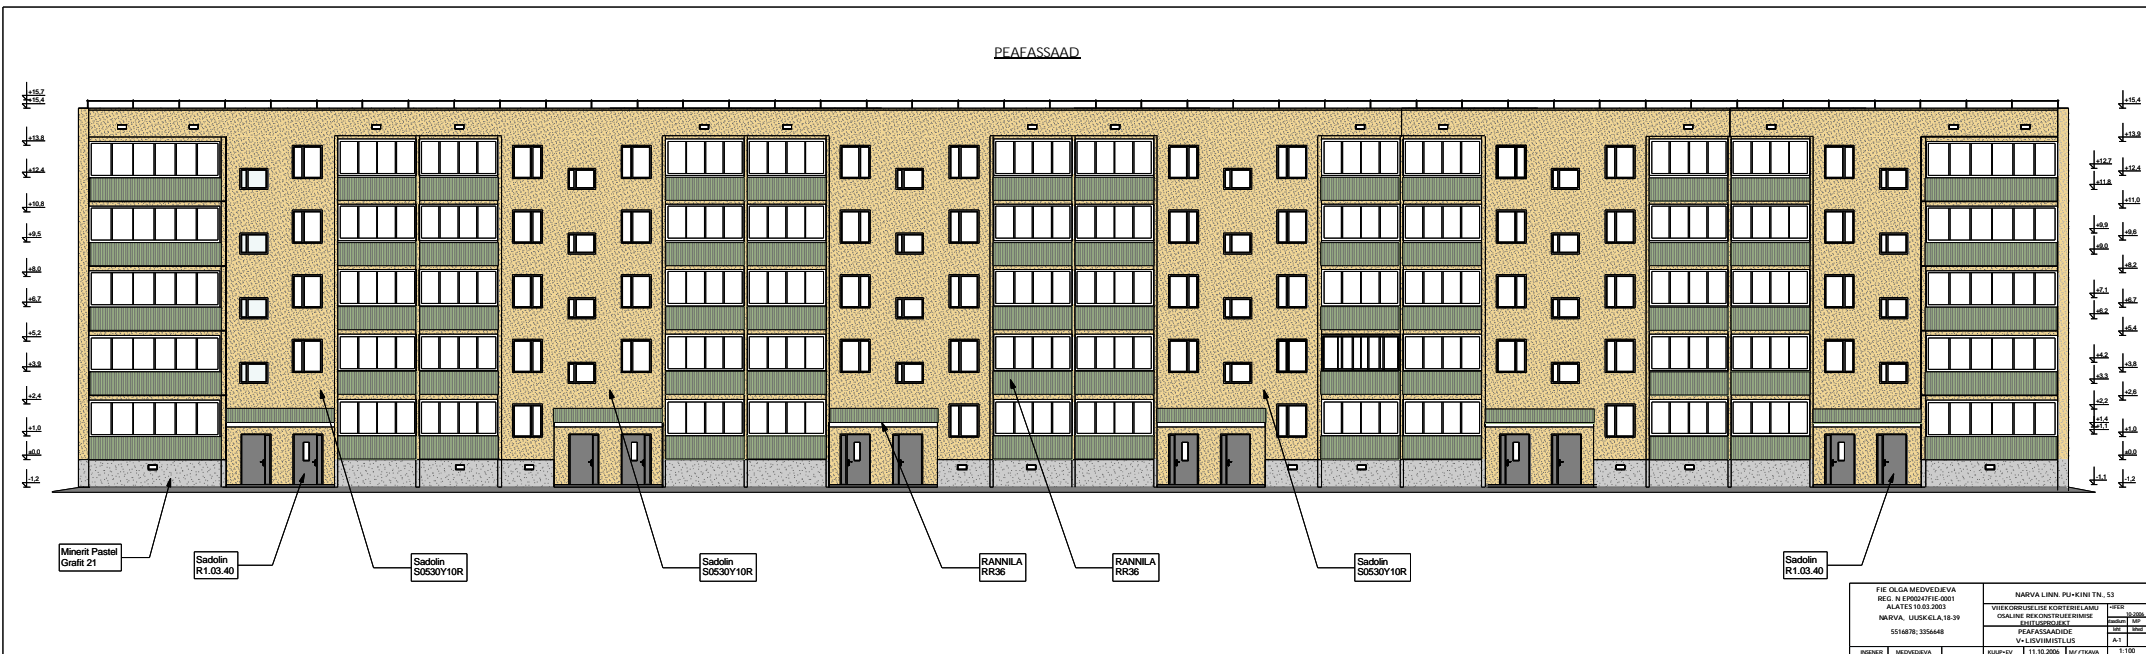

FIE OLGA MEDVEDEVA REG. N ENDOOTIE 0001		NARVA LINN, PU-KINI TN. 53	
ALATES 19.03.2003		VIREKORDEDE KORTERELAMU	
NARVA, LUGSALA 18.39		OSALINE REKONSTRUEERISE	
5516878, 5556648		EELTASEDUKIT	
		PEAFASSAADIDE	
		V-LISVIMISTLUS	
PIIRNED	MEDVEDEVA	KUUP-IV	11.10.2006 16/17/18/19